


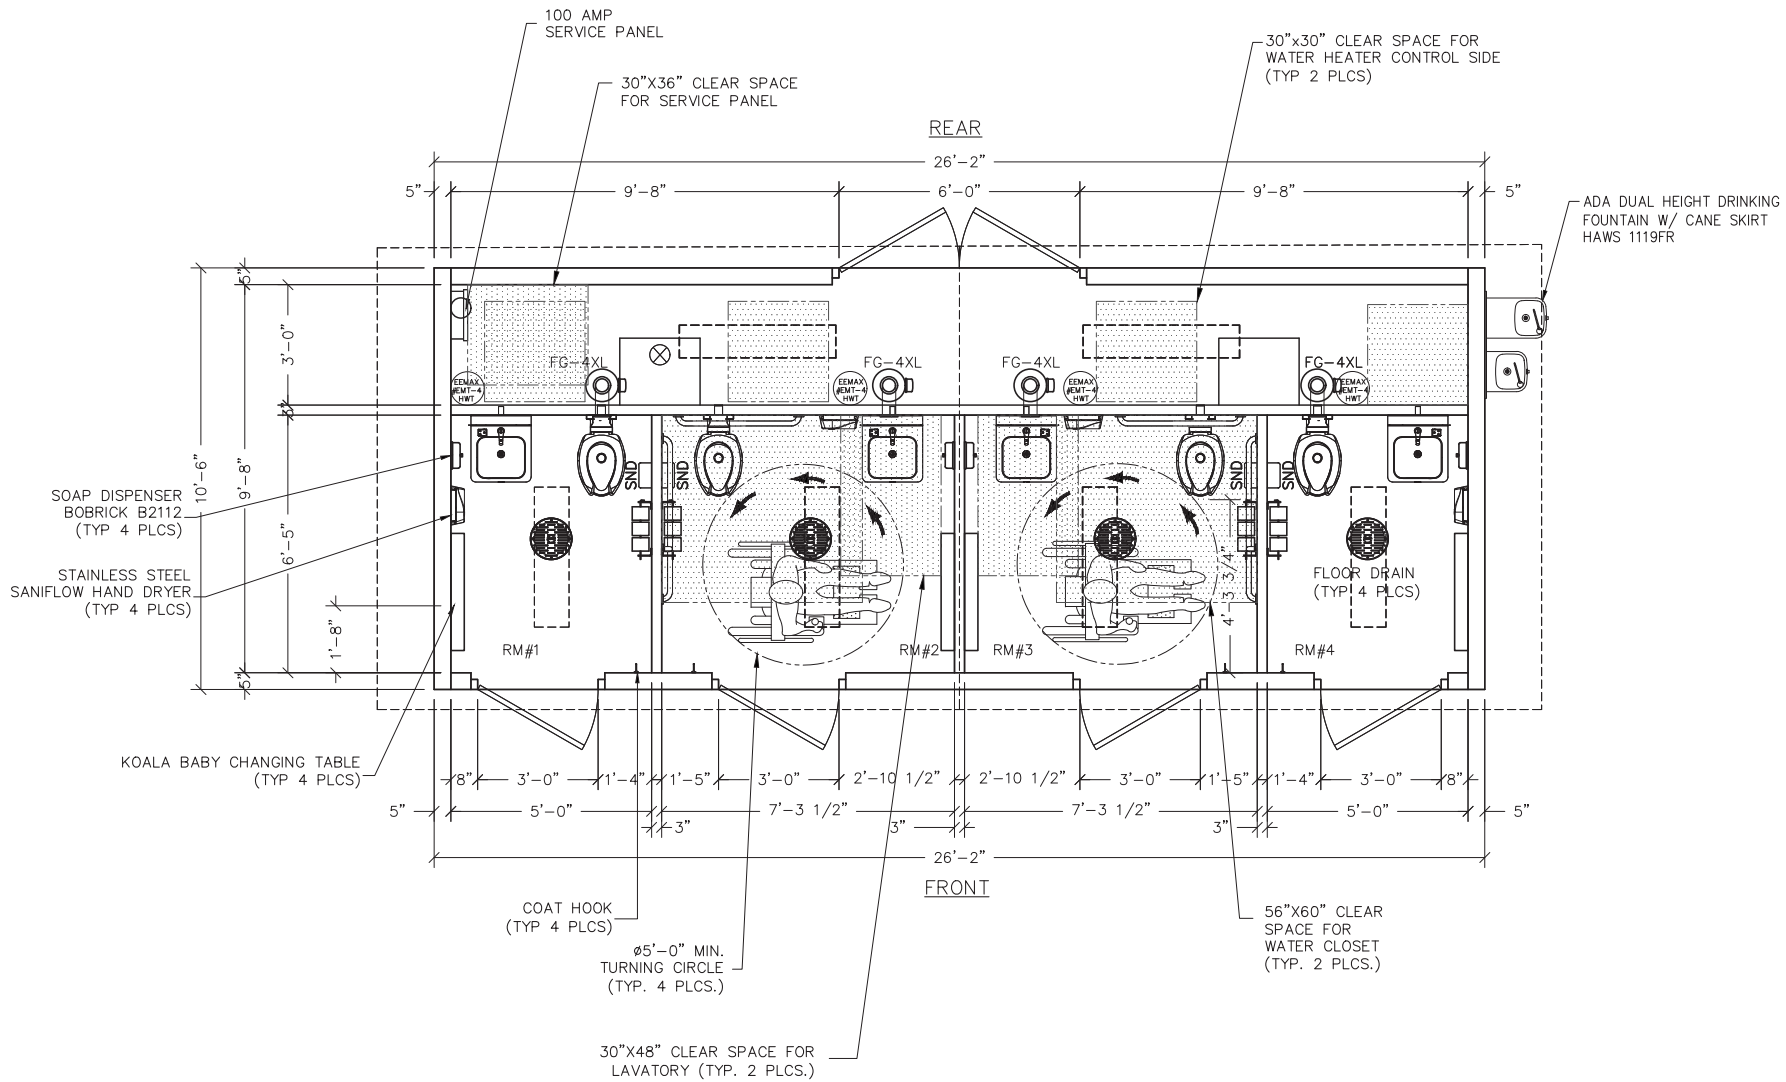

6707 E. Flamingo Ave. Bldg 300, Nampa, ID 83687
901 N. Highway 77 Hillsboro, TX 76645
362 Waverly Road Williamstown, WV 26187

PROJECT TITLE

DK4

STANDARD BUILDING

NOTICE



The information contained herein is proprietary and the exclusive property of CXT Incorporated. The information may only be used by the original recipient for the purpose intended. Reproduction or distribution of this information is strictly prohibited without the prior written consent of CXT Incorporated. By allowing use of this information, CXT Incorporated grants no warranty, express or implied, including a warranty of merchantability or of fitness for a particular purpose.

CXT Incorporated

REV.	DESCRIPTION	APPROVAL	DATE
SCALE	1/4"=1'-0"	DATE	12-27-23
DRAWN	C.OGG	FILE NO.	DK4-010
CHECKED	N. FENNER	PLOT	48

FLOOR PLAN

DWG NO.	SHEET	REV.
DK4	1 4	0

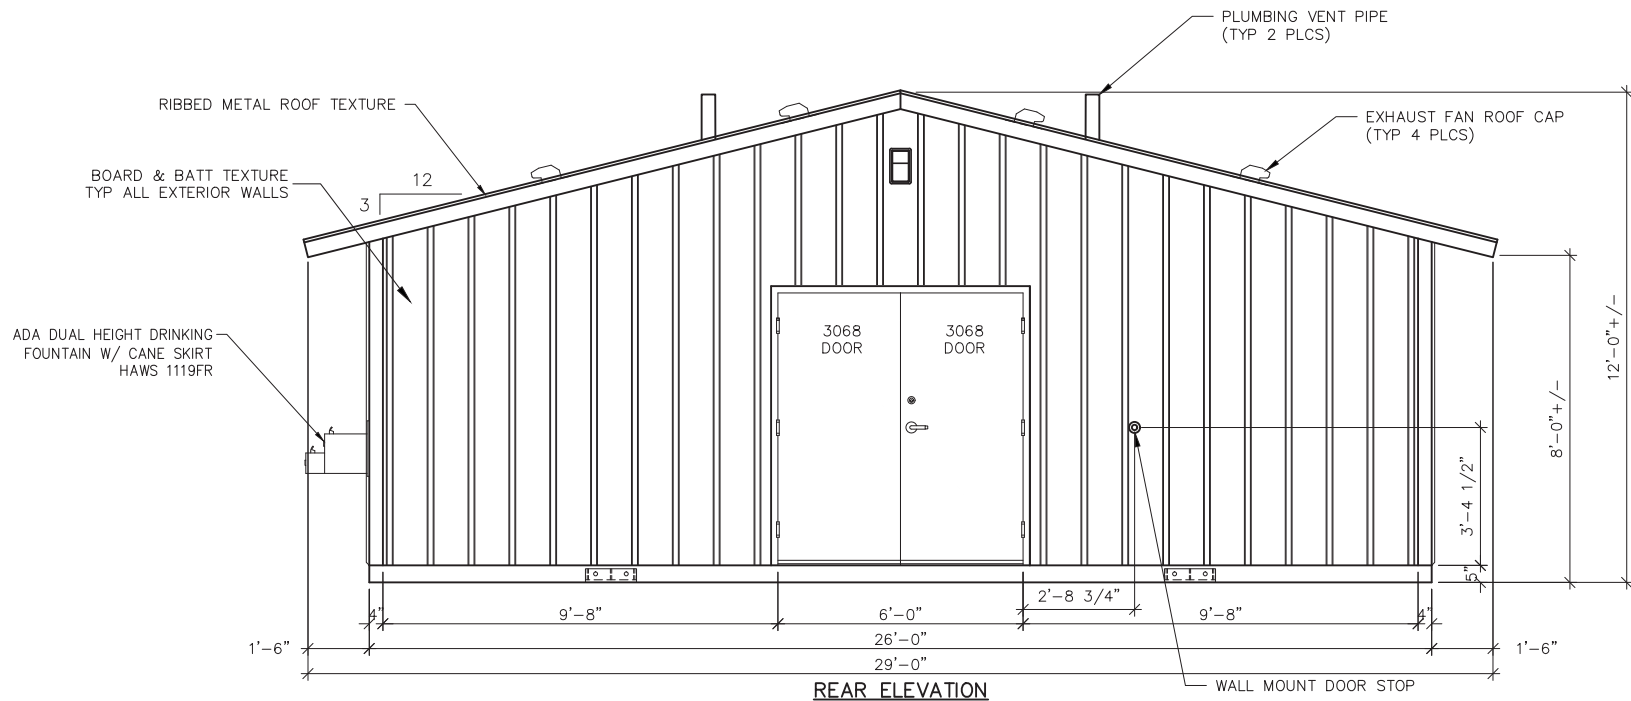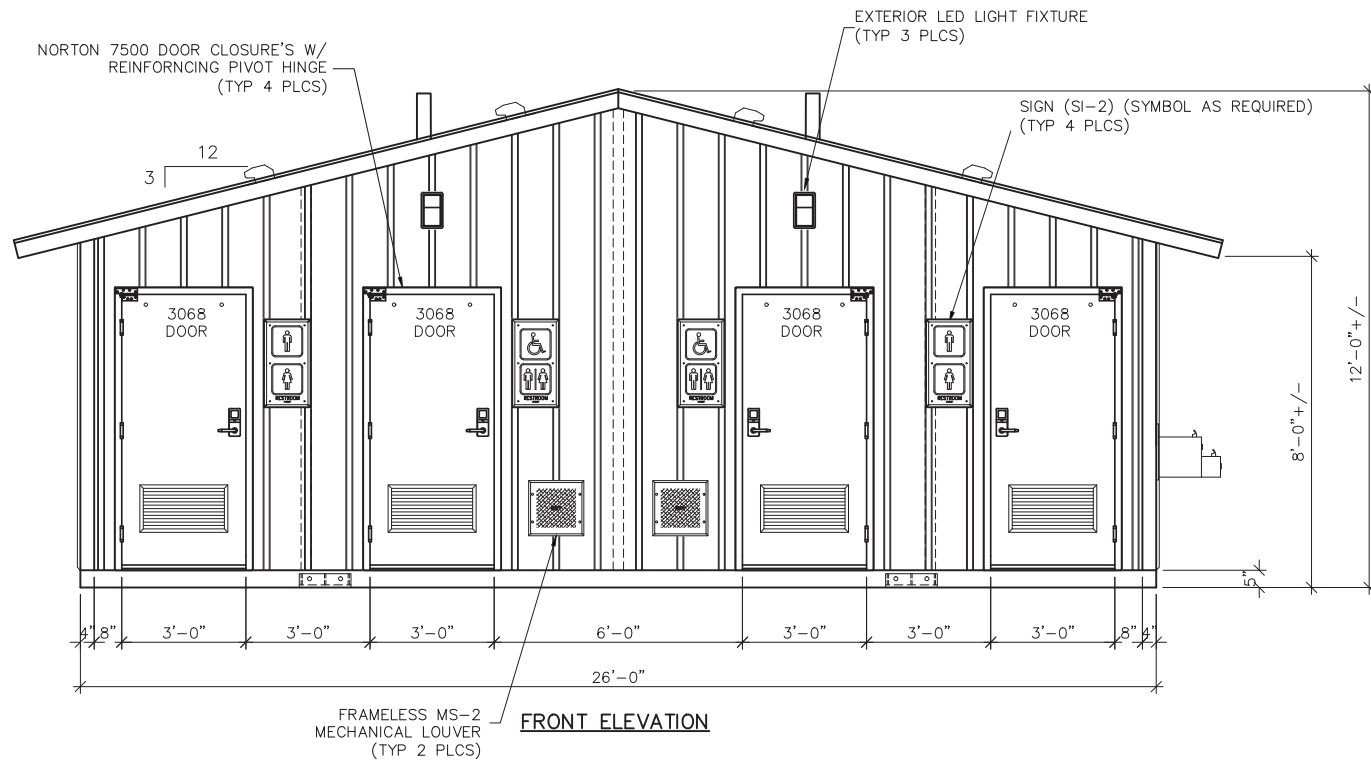

6707 E. Flamingo Ave. Bldg. 300, Nampa, ID 83687
901 N. Highway 77 Hillsboro, TX 76645
362 Waverly Road Williamstown, WV 26187

PROJECT TITLE
DK4
STANDARD BUILDING


NOTICE
The information contained herein is proprietary and the exclusive property of CXT Incorporated. The information may only be used by the original recipient for the purpose intended. Reproduction or distribution of this information is strictly prohibited without the prior written consent of CXT Incorporated. By allowing use of this information, CXT Incorporated grants no warranty, express or implied, including a warranty of merchantability or of fitness for a particular purpose.

CXT Incorporated


REV	DESCRIPTION	DATE	APPROVAL	DATE
SCALE	1/4"=1'-0"	DATE	12-27-23	
DRAWN	G. GOS	FILE NO.	DK4-010	
CHECKED	N. PENNER	PLOT	48	

FLOOR PLAN

DWG NO.	SHEET	REV.
DK4	2	0
	4	

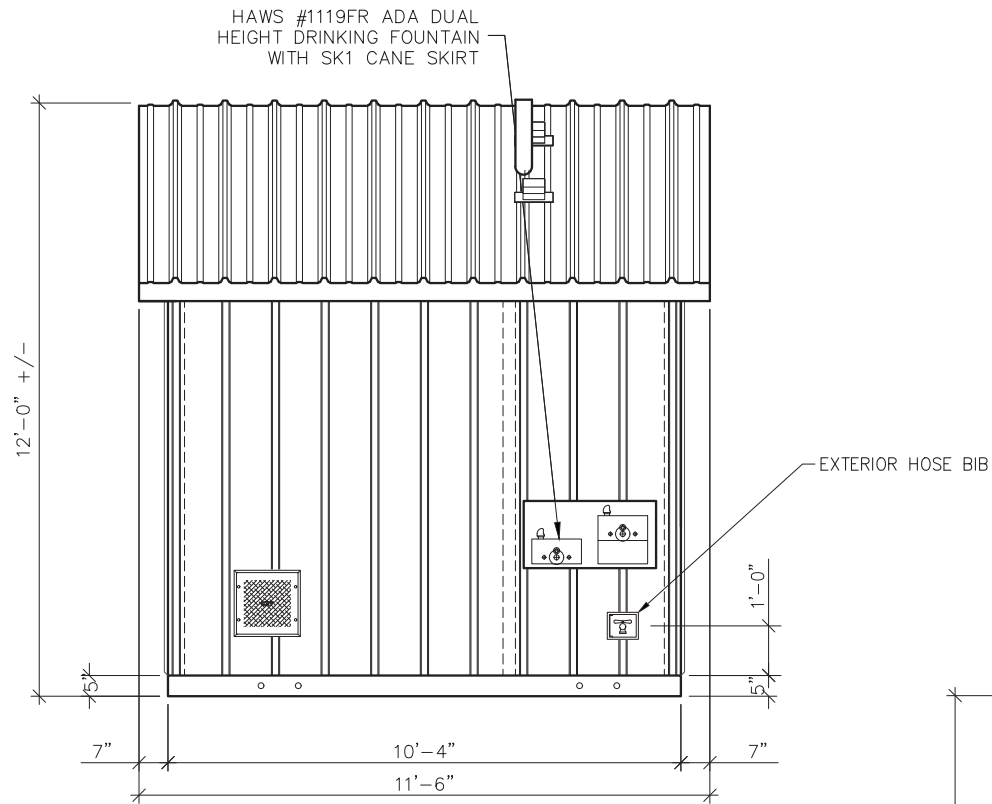

RH SIDE ELEVATION

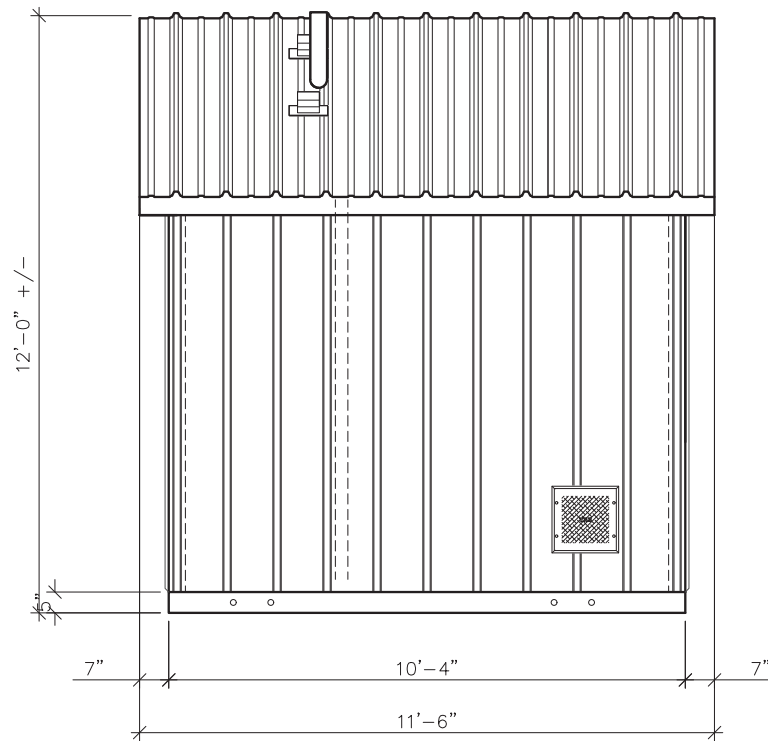

LH SIDE ELEVATION



6707 E. Flamingo Ave. Bldg 300, Nampa, ID 83687
901 N. Highway 77 Hillsboro, TX 76645
362 Waverly Road Williamstown, WV 26187


PROJECT TITLE
DK4
STANDARD BUILDING

NOTICE
The information contained herein is proprietary and the exclusive property of CXT Incorporated. The information may only be used by the original recipient for the purpose intended. Reproduction or distribution of this information is strictly prohibited without the prior written consent of CXT Incorporated. By allowing use of this information, CXT Incorporated grants no warranty, express or implied, including a warranty of merchantability or of fitness for a particular purpose.


CXT Incorporated			
REV.	DESCRIPTION	APPROVAL	DATE
SCALE	1/4"=1'-0"	DATE	12-27-23
DRAWN	S.D.G.	FILE NO.	DK4-010
CHECKED	N. PENNER	PLOT	48

FLOOR PLAN


DWG NO.	SHEET	REV.
DK4	3/4	0

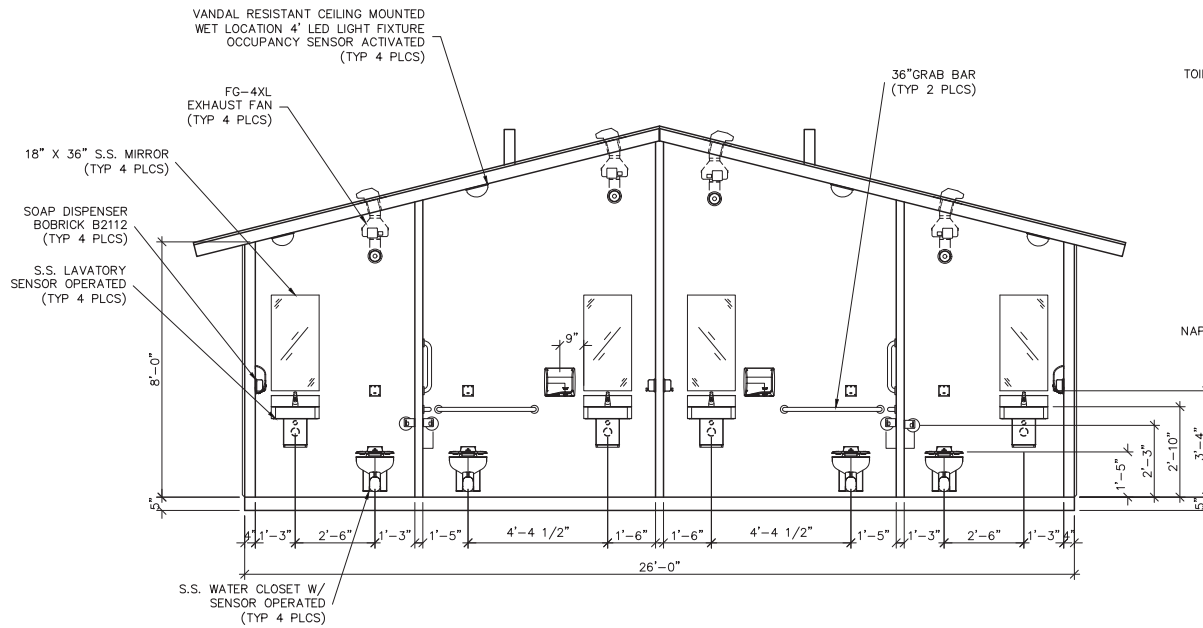


1 INTERIOR ELEVATION - MIDDLE (CHASE) WALL

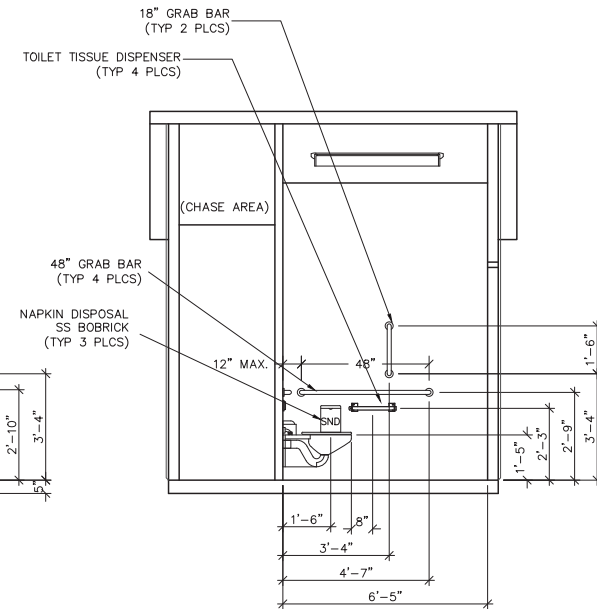

2 INTERIOR ELEVATION - ADA STALL SIDE WALL

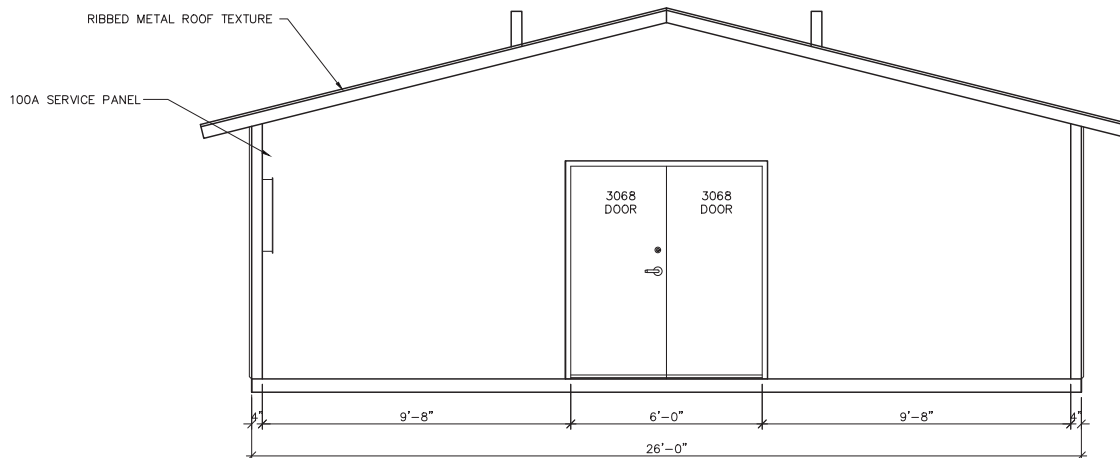

3 INTERIOR ELEVATION - BACK WALL

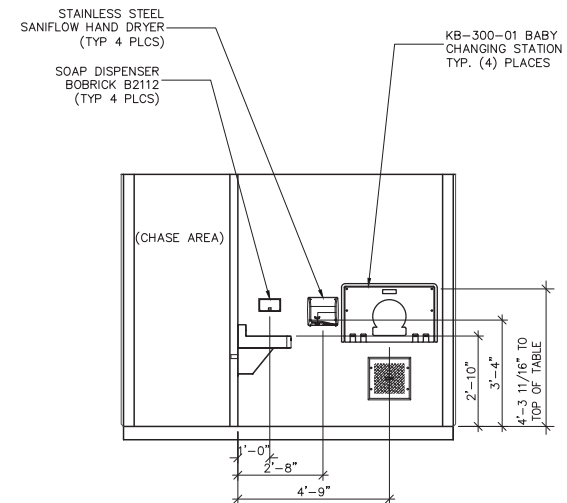

4 INTERIOR ELEVATION - SIDE WALL



6707 E. Flamingo Ave. Bldg 300, Nampa, ID 83687
901 N. Highway 77 Hillsboro, TX 76645
362 Waverly Road Williamstown, WV 26187

PROJECT TITLE
DK4
STANDARD BUILDING

NOTICE
The information contained herein is proprietary and the exclusive property of CXT Incorporated. The information may only be used by the original recipient for the purpose intended. Reproduction or distribution of this information is strictly prohibited without the prior written consent of CXT Incorporated. By allowing use of this information, CXT Incorporated grants no warranty, express or implied, including a warranty of merchantability or of fitness for a particular purpose.

REV.	DESCRIPTION	APPROVAL	DATE
SCALE	1/4"=1'-0"	DATE	12-27-23
DRAWN	SSC	FILE NO.	DK4-010
CHECKED	N. PENNER	PLOT	48

FLOOR PLAN

DWG NO.	SHEET	REV.
DK4	4/4	0