



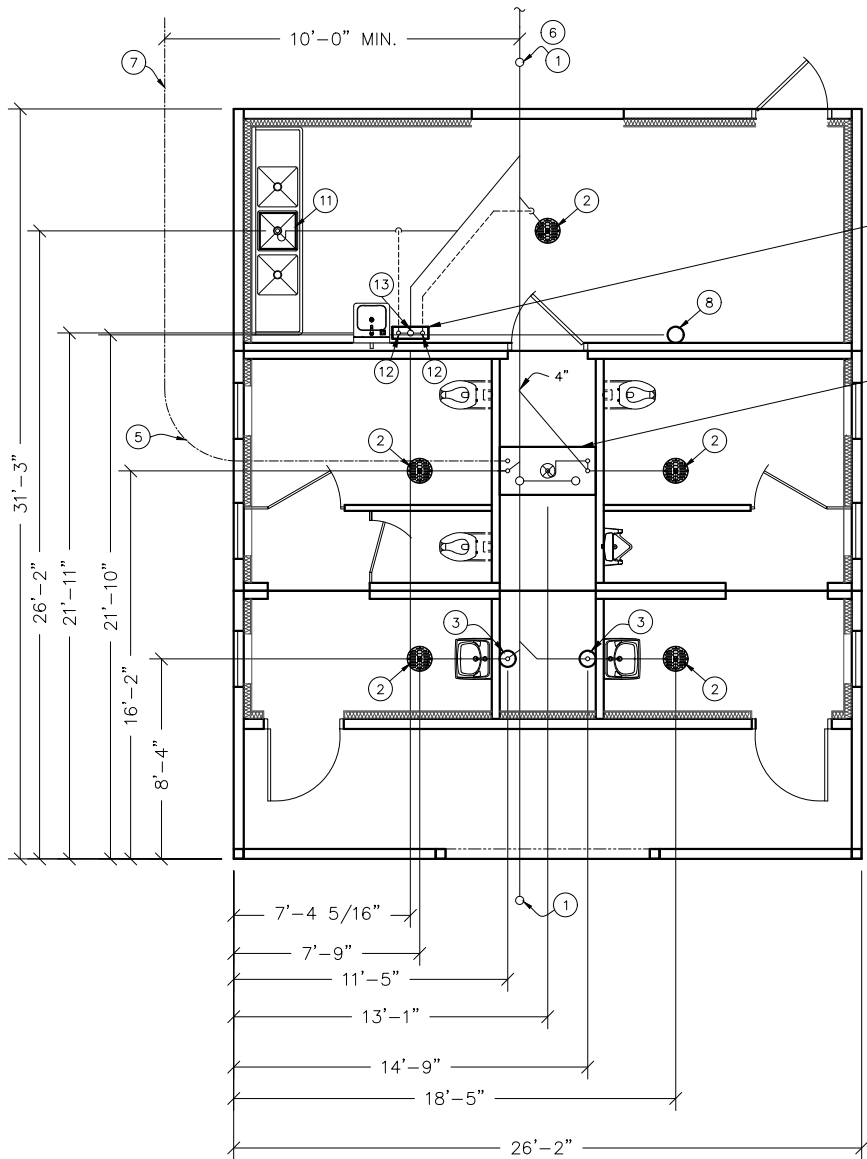

FLOOR DRAIN BLOCKOUTS & BELOW FLOOR PIPING
NTS

PIPING LEGEND

- BELOW FLOOR WASTE PIPING: SCH 40 PVC, ASTM D2665, TYPE DWV
- BELOW FLOOR VENT PIPING: SCH 40 PVC, ASTM D2665, TYPE DWV
- 2" WATER SERVICE, ANNEALED "SOFT" COPPER, ASTM B88, TYPE "K" OR "L"

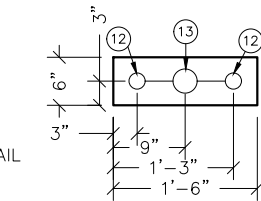


6" x 1'-6" BLOCKOUT DETAIL


BELOW FLOOR PIPING – KEY NOTES

- 4" CLEAN OUT TO GRADE.
- 2" FLOOR DRAIN. FIELD INSTALLED TRAP SEAL (10" BLOCKOUT)
- 2" VENT PIPES EXTENDED 12" ABOVE FINISHED FLOOR LEVEL, PROVIDE TEST PLUG. (8" BLOCKOUT)
- 4" WASTE PIPE EXTENDED 12" ABOVE FINISHED FLOOR LEVEL, PROVIDE TEST PLUG. (2'-0" x 4'-0" BLOCKOUT)
- 2" TYPE K OR L ANNEALED "SOFT" COPPER WATER SERVICE EXTENDED 12" ABOVE FINISHED FLOOR LEVEL, PROVIDE CAP AT END. (2'-0" x 4'-0" BLOCKOUT)
- 30" MIN. BURY, PROVIDE TRACER TAPE.
- MIN. BURY PER LOCAL REQUIREMENTS TO PROTECT AGAINST FREEZING AND DAMAGE.
- ELECTRICAL STUB UP, (8" DIA BLOCKOUT)
- 2" FLOOR DRAIN. FIELD INSTALLED TRAP SEAL (2'-0" x 4'-0" DIA BLOCKOUT)
- 2" VENT PIPES EXTENDED 12" ABOVE FINISHED FLOOR LEVEL, PROVIDE TEST PLUG. (2'-0" x 4'-0" DIA BLOCKOUT).
- 2" FLOOR SINK, NOT BY CXT (1'-6"x1'-6" BLOCKOUT).
- 2" VENT PIPES EXTENDED 12" ABOVE FINISHED FLOOR LEVEL, PROVIDED TEST PLUGS (6"x18" BLOCKOUT).
- 3" WASTE PIPE EXTENDED 12" ABOVE FINISHED FLOOR LEVEL, PROVIDED TEST PLUGS (6"x18" BLOCKOUT).

- A. CAST-IN DRAIN HOUSING (10" INSIDE DIM – PROVIDED BY CXT)
- B. FIELD INSTALLED GROUT, SLOPE TO DRAIN (CXT PROVIDED-INSTALLATION NOT BY CXT)
- C. 2" WASTE PIPE – STUB UP 12" ABOVE GRADE (NOT BY CXT)
- D. 2" TRAP SEAL PART# P26001 (CXT PROVIDED-INSTALLATION NOT BY CXT)
- E. P-TRAP ASSEMBLY (NOT BY CXT)
- F. 2" FLOOR DRAIN VENT RISER – STUB UP 12" ABOVE GRADE (NOT BY CXT)

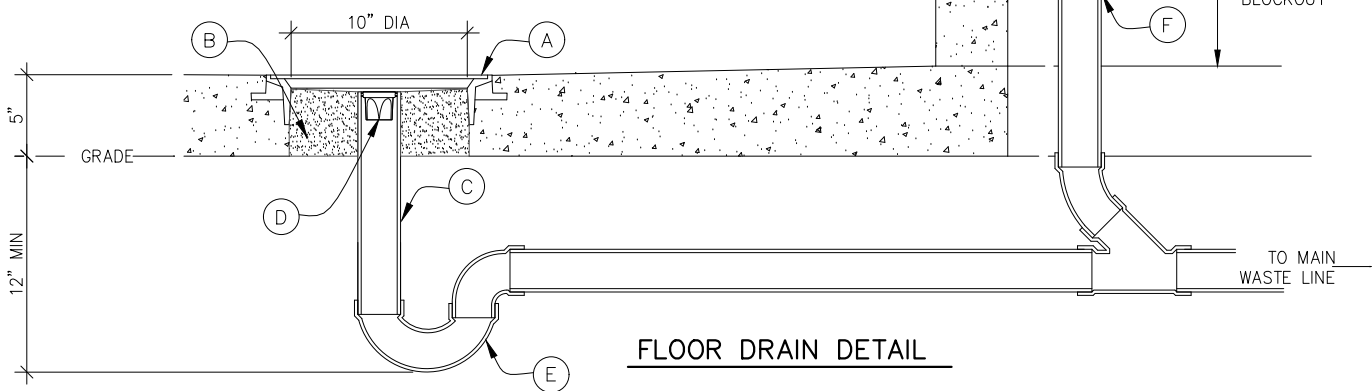

FLOOR DRAIN DETAIL

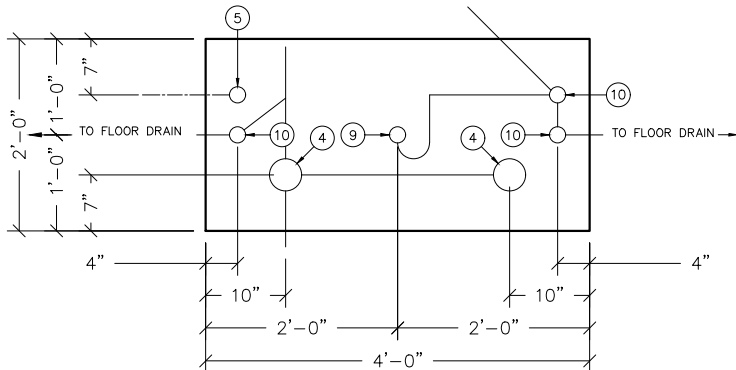

2'-0" x 4'-0" BLOCKOUT DETAIL

ALL PIPING INDICATED ON THIS SHEET IS NOT BY CXT

LB Foster
CXT® Products

6707 E. Flamingo Ave. Bldg 300, Nampa, ID 83687
901 N. Highway 77 Hillsboro, TX 76645
362 Waverly Road Williamstown, WV 26187

PROJECT TITLE
MALIBU
BUILDING NUMBER MB-019

NOTICE
The information contained herein is proprietary and the exclusive property of CXT Incorporated. The information may only be used by the original recipient for the purpose intended. Reproduction or distribution of this information is strictly prohibited without the prior written consent of CXT Incorporated. By allowing use of this information, CXT Incorporated grants no warranty, express or implied, including a warranty of merchantability or of fitness for a particular purpose.

CXT Incorporated			
REV.	DESCRIPTION	APPROVAL	DATE
SCALE	1/8"=1'-0"	DATE	10/05/23
DRAWN	G. SCHUETTE	FILE NO.	MB-019
CHECKED	N. PENNER	PLOT	96

FLOOR DRAIN LOCATIONS
& BELOW FLOOR PIPING

DWG NO.	SHEET	REV.
MB-39	39	0
	45	